


- No. Note
- All dimensions to be verified on site by GENERAL CONTRACTOR prior to any work, setting out or shop drawings being prepared.
  - © copyright SAUNDERS BOSTON LIMITED. All rights reserved. This drawing remains the property of SAUNDERS BOSTON LIMITED at all times and may not be reproduced or copied in whole or in part without their prior written consent.
  - This drawing and related specifications are for use only in the stated location.
  - This drawing is to be read in conjunction with all other Consultants drawings and specifications.
  - Drainage has not been surveyed and any/all pipe locations and below ground drainage runs are indicative.
  - It is assumed that all works will be carried out by a competent contractor who will be working, where appropriate, to an approved method statement.

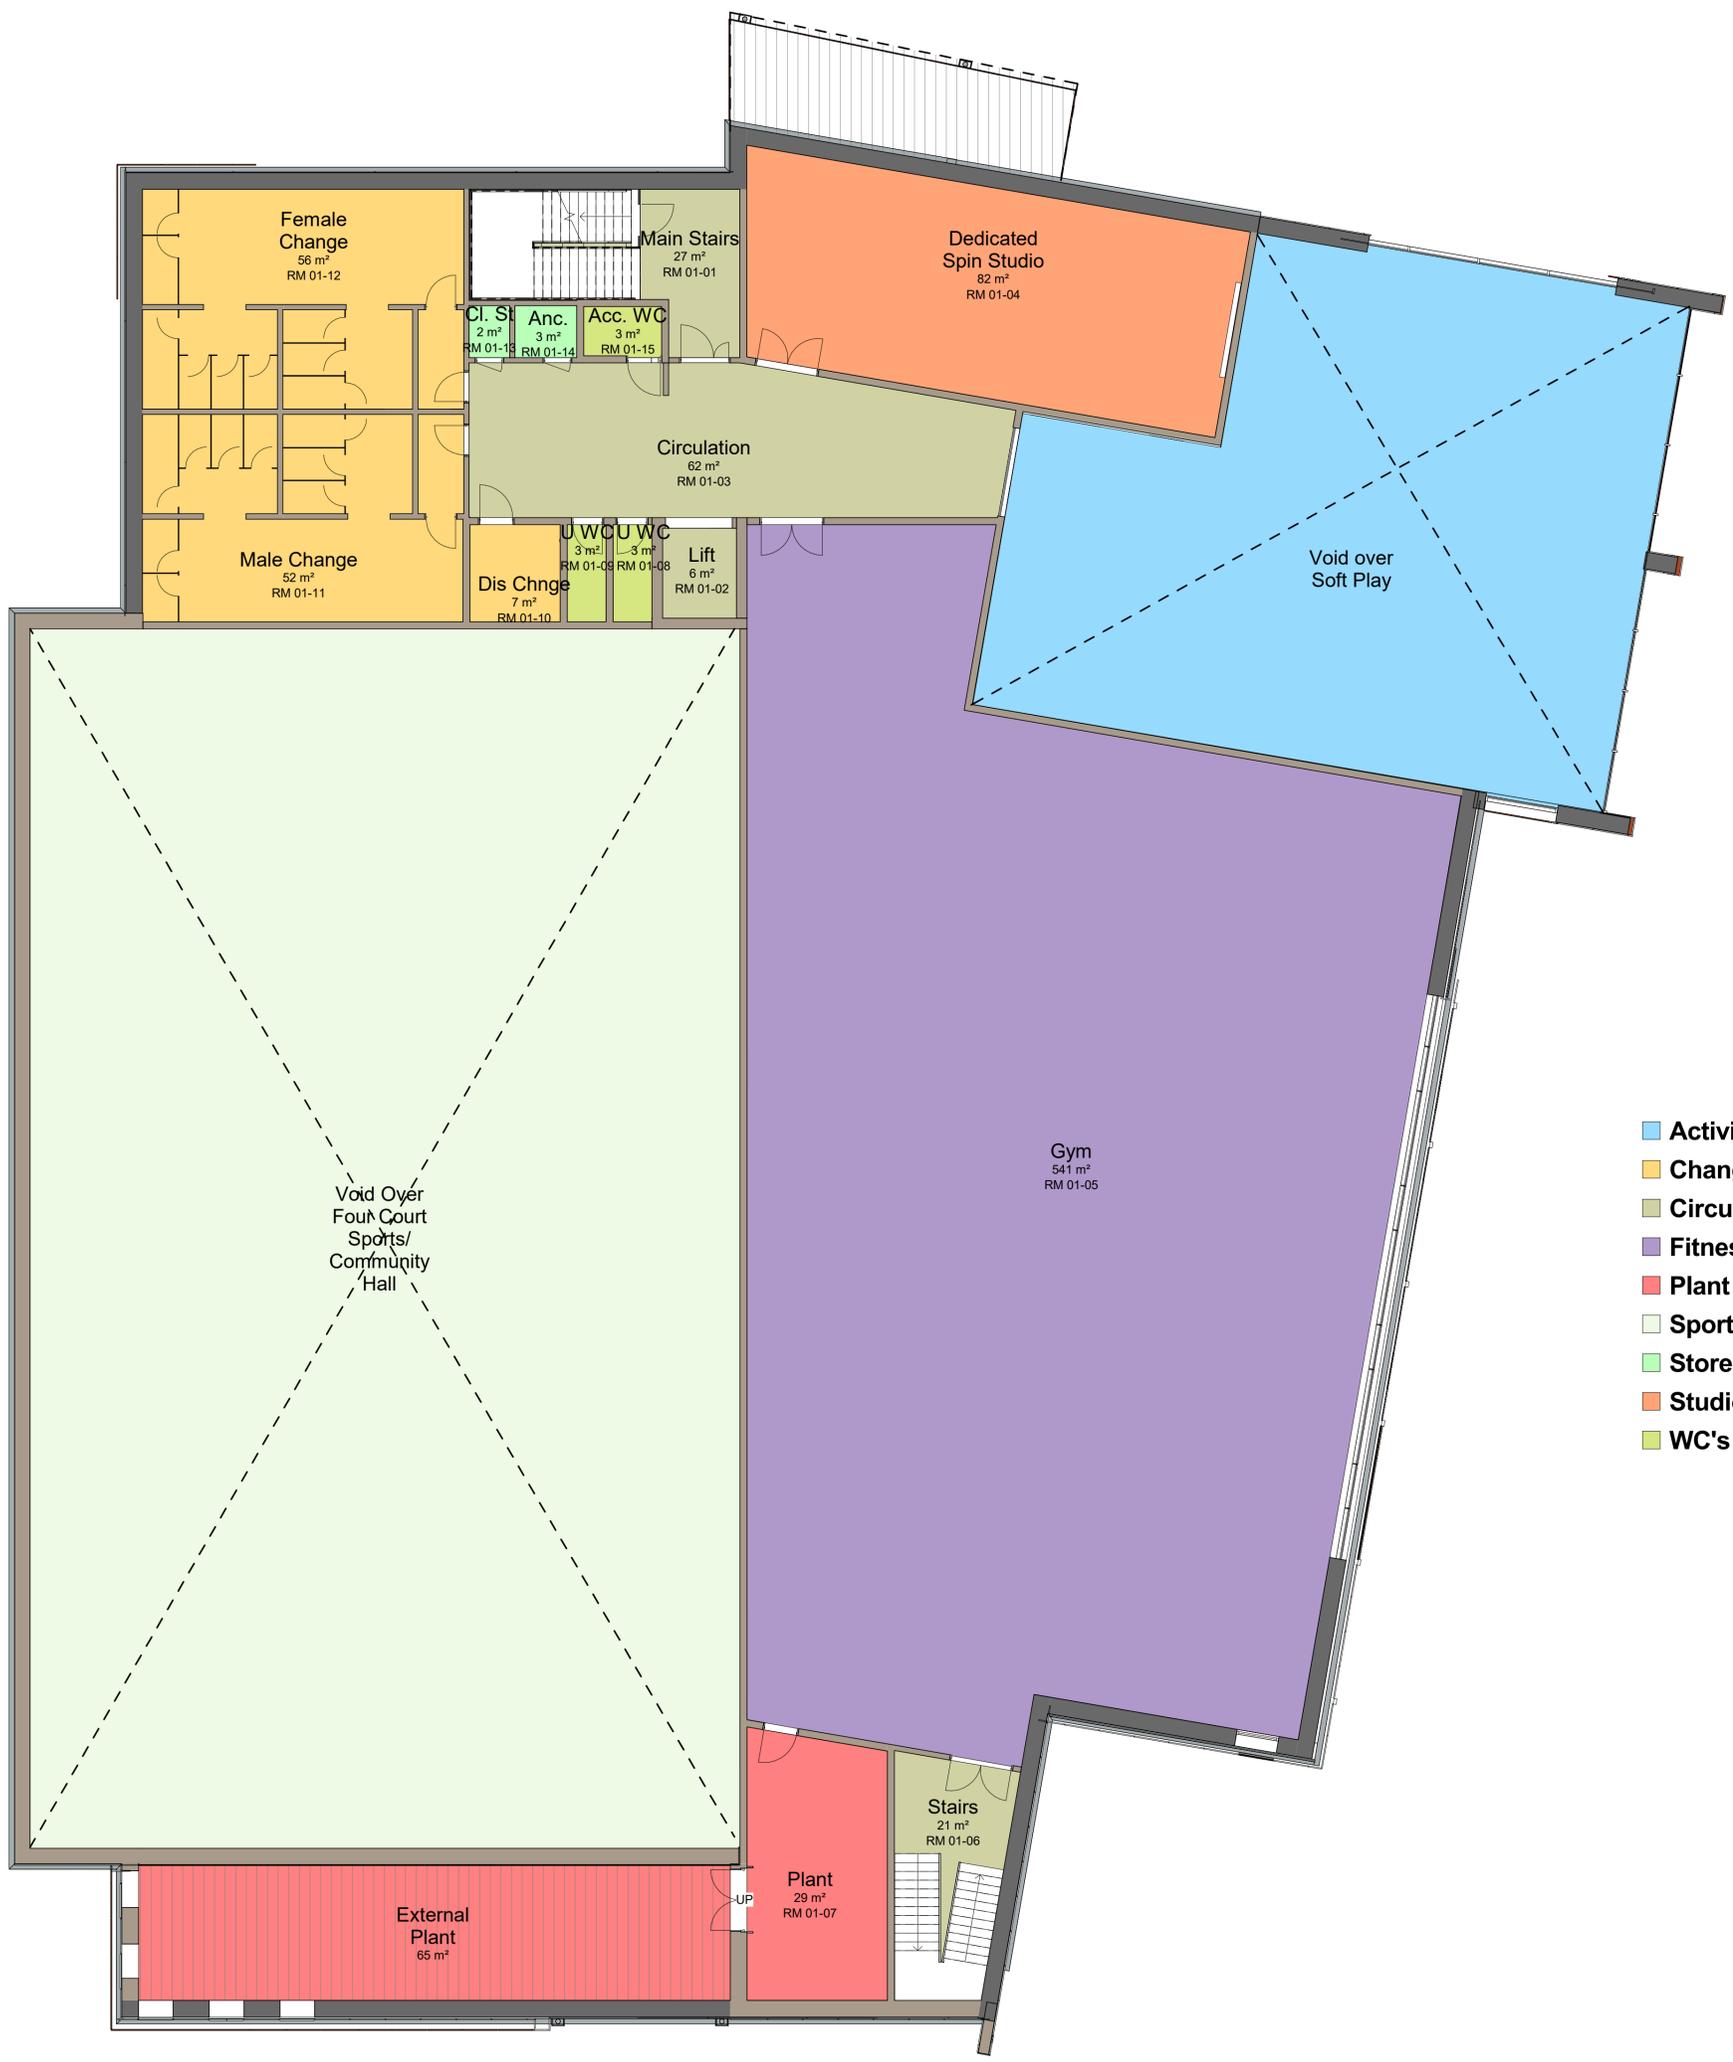

- Activity
- Changing
- Circulation
- Fitness Suite
- Plant
- Sport hall voidover
- Store
- Studio
- WC's

No.	Revision	Date	Chk.	Auth.



**Saunders Boston Architects**

Eastern Gate House, 119 Newmarket Road, Cambridge CB5 8HA  
T: 01223 367733  
office@saundersboston.co.uk

The Generator, The Gallery, King's Wharf, The Quay, Exeter EX2 4AN  
T: 01392 348627  
www.saundersboston.co.uk

Client: Tonbridge and Malling Borough Council

Job: Angel Leisure Centre

Drawing: First Floor GA

Scale: 1 : 100 @A1

Revision:  

SBA Project Code	Drawn	CM	Date	16/01/26	project	originator	zone	level	type	role	number
2047	Checked	SBA	Suitability Code		2047-SBA-XX-01-DR-A-0003						